
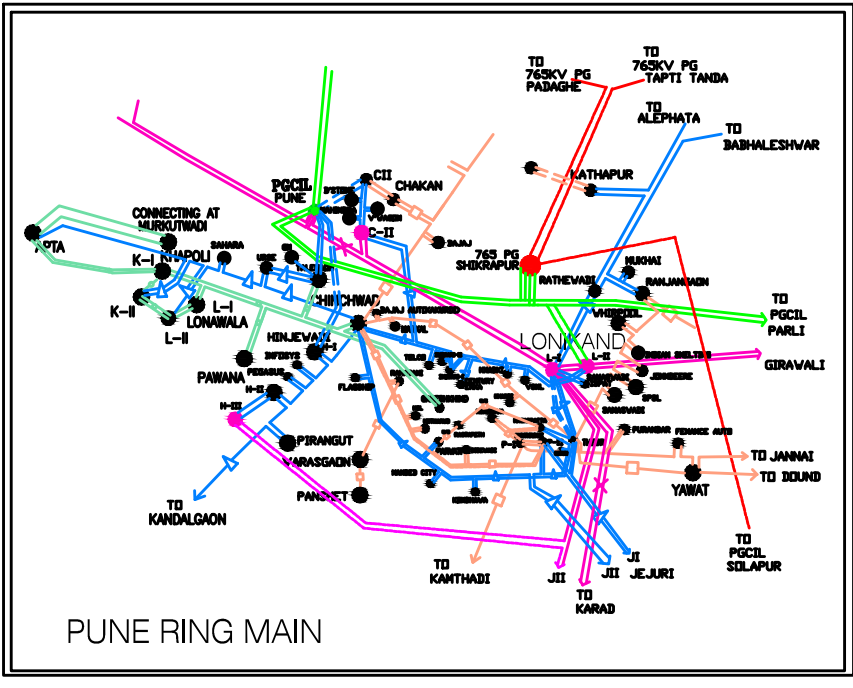
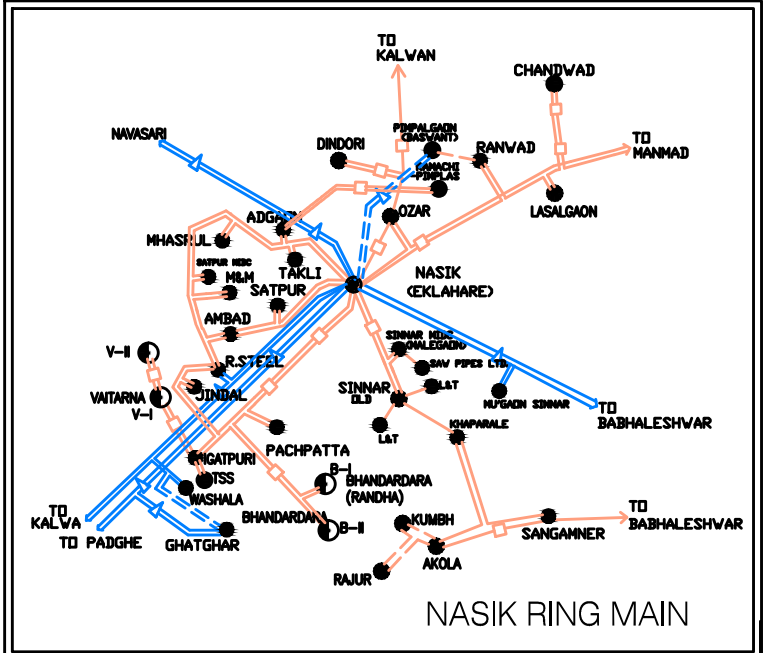
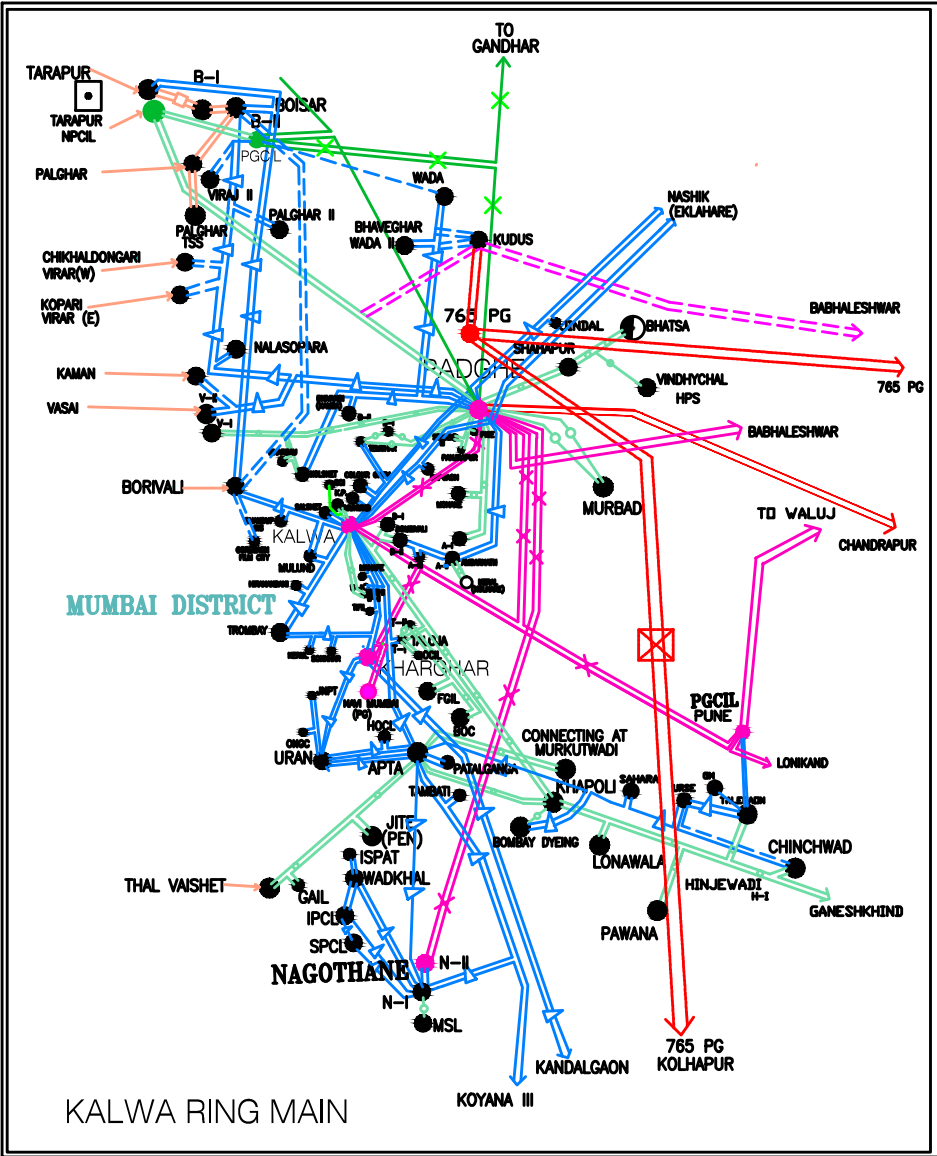
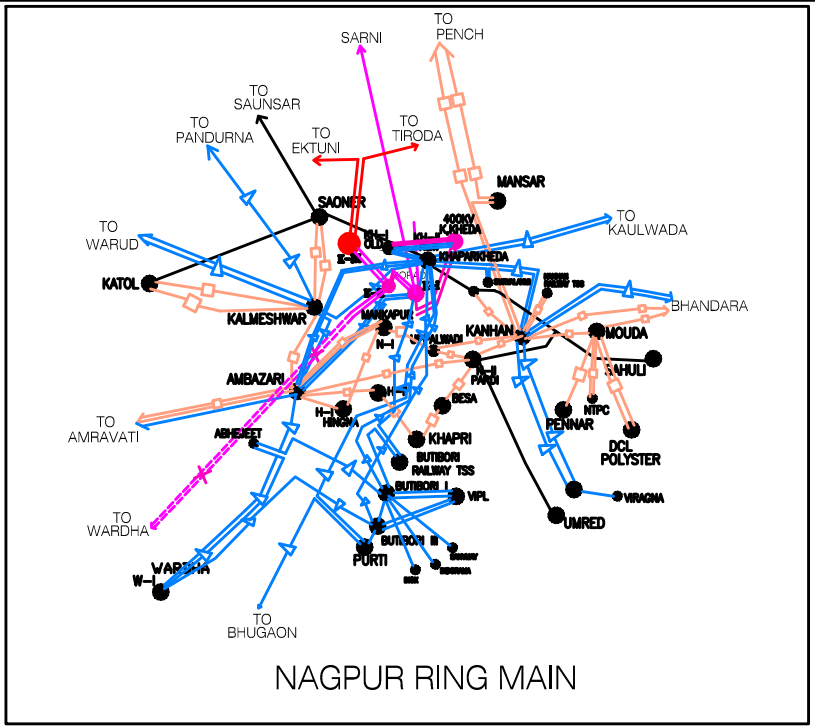


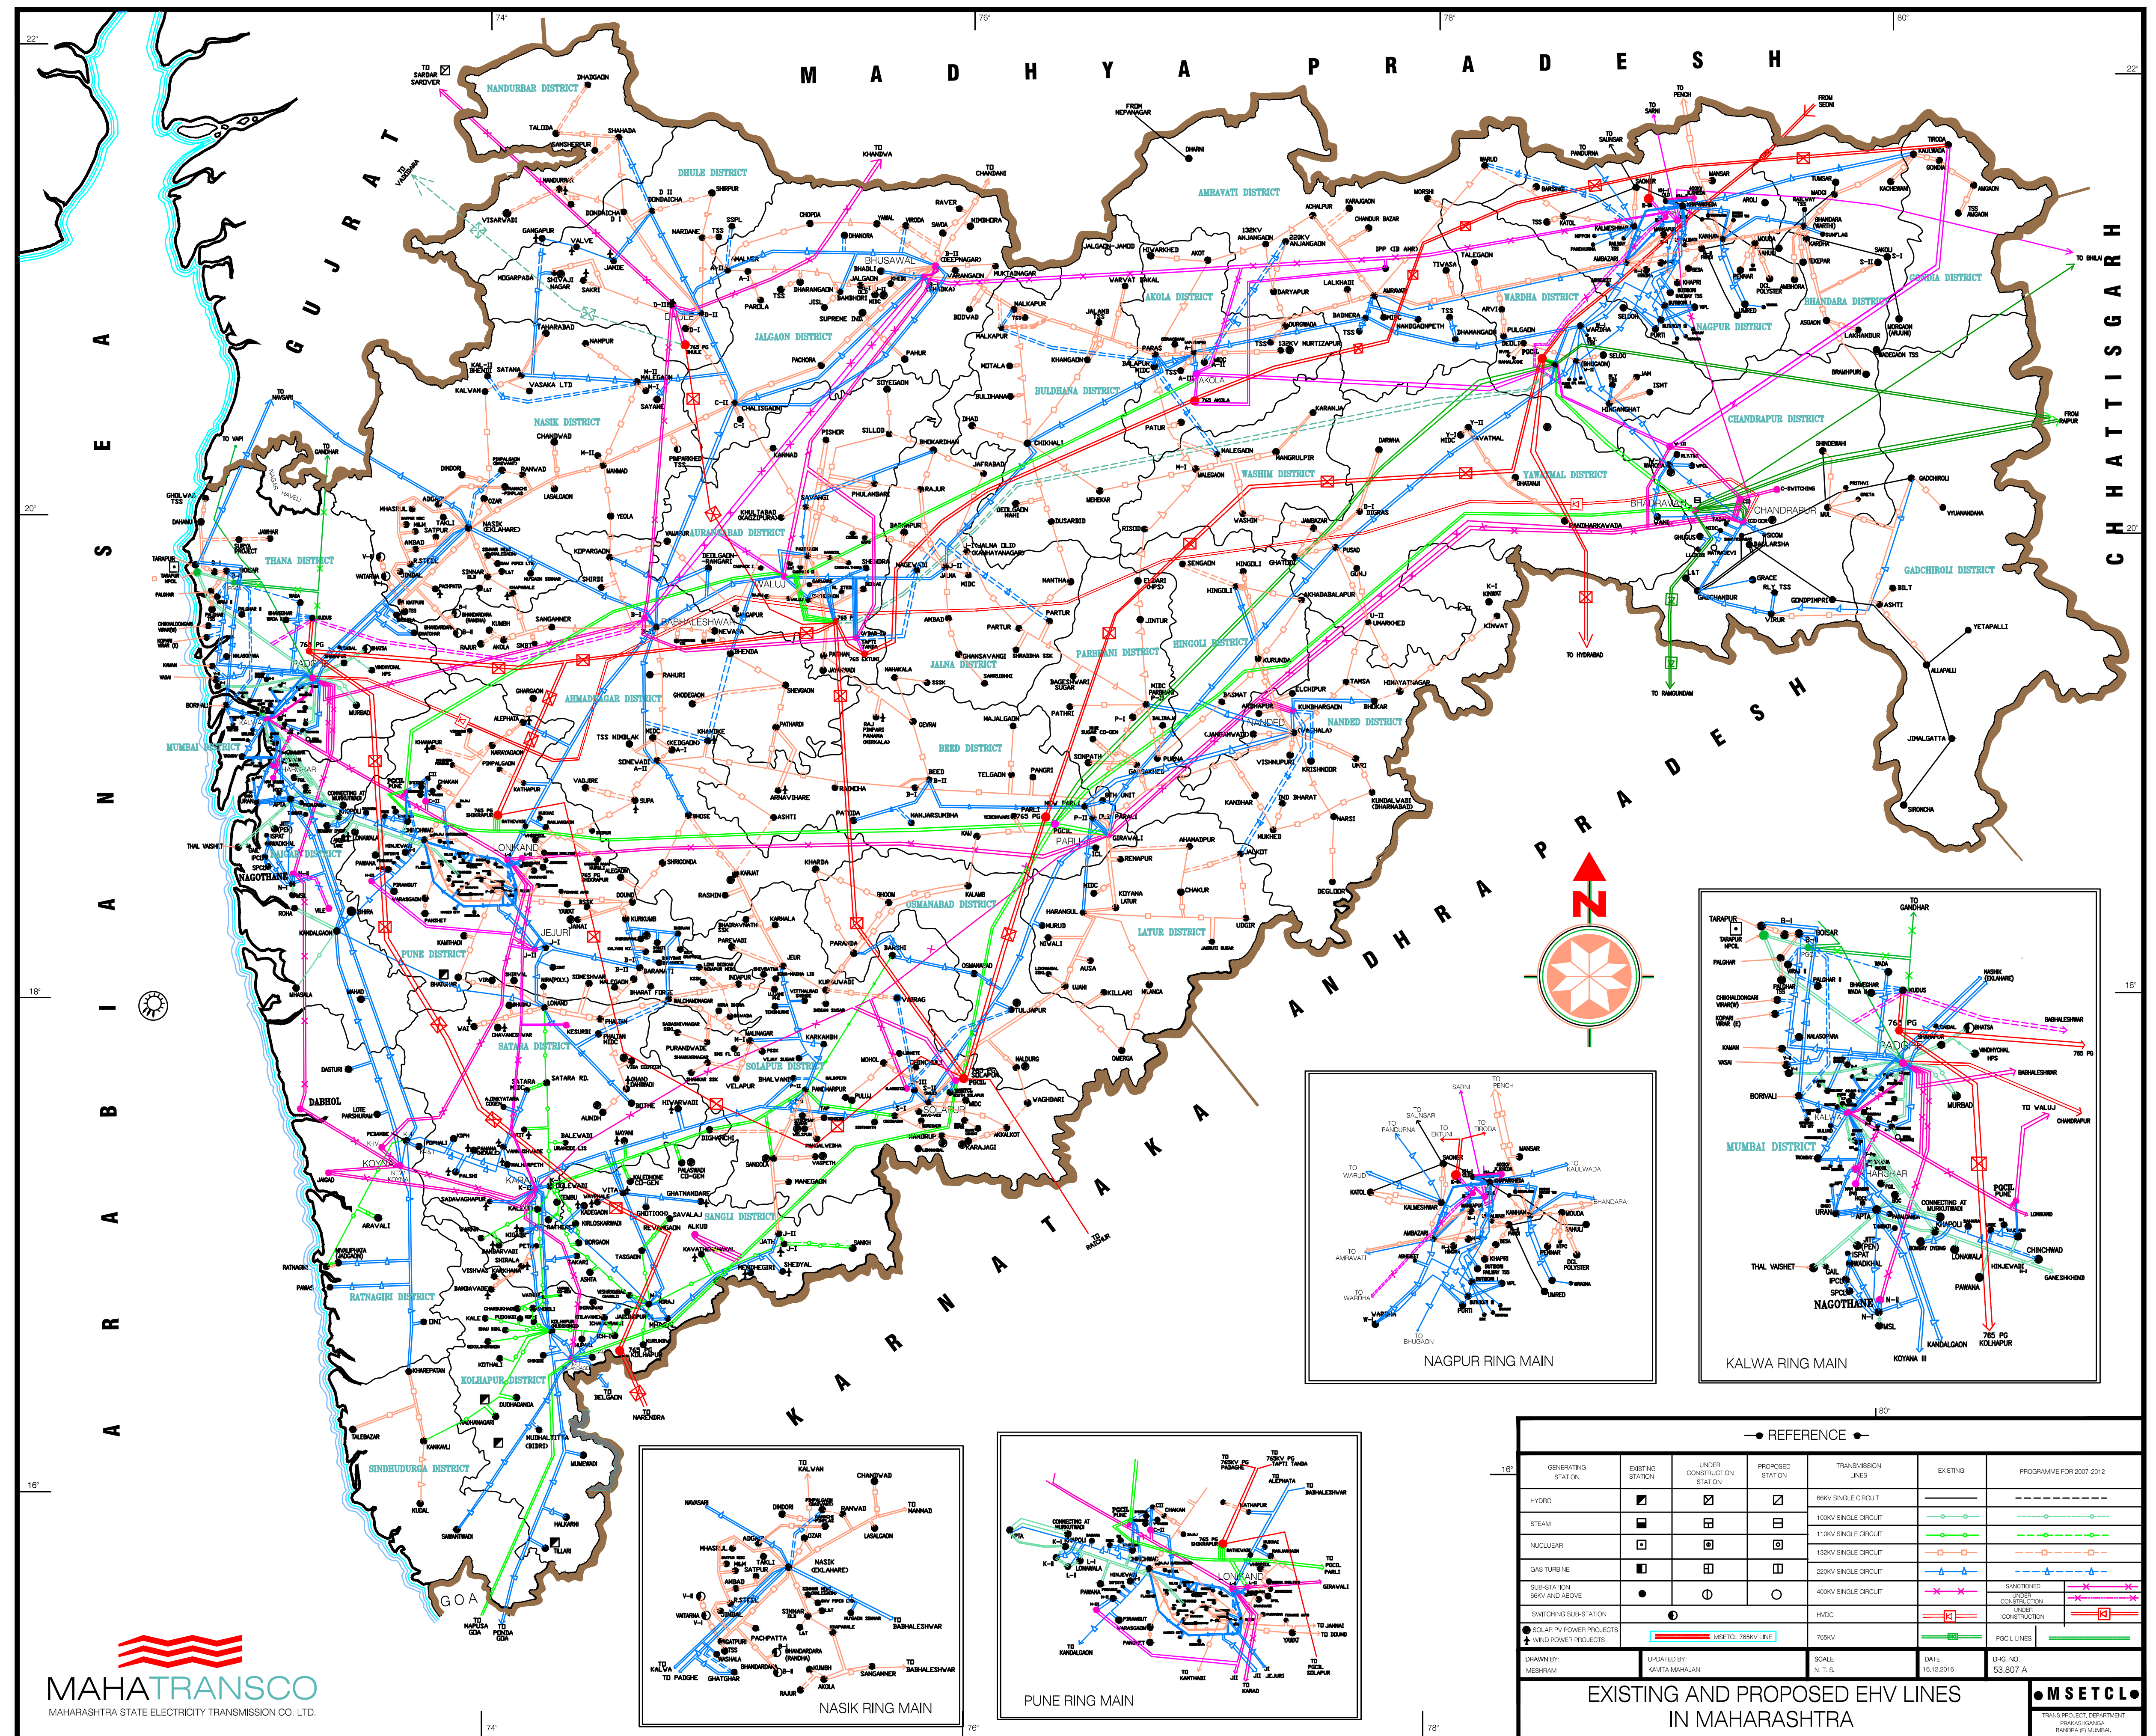

REFERENCE						
GENERATING STATION	EXISTING STATION	UNDER CONSTRUCTION STATION	PROPOSED STATION	TRANSMISSION LINES	EXISTING	PROGRAMME FOR 2007-2012
HYDRO				66KV SINGLE CIRCUIT		
STEAM				100KV SINGLE CIRCUIT		
NUCLEAR				110KV SINGLE CIRCUIT		
GAS TURBINE				132KV SINGLE CIRCUIT		
SUB-STATION 66KV AND ABOVE				220KV SINGLE CIRCUIT		
SWITCHING SUB-STATION				400KV SINGLE CIRCUIT		
SOLAR PV POWER PROJECTS				765KV		
WIND POWER PROJECTS				765KV		
DRAWN BY: MES-PM				SCALE: N.T.S.	DATE: 15.12.2016	DWG. NO: 53.807 A
UPDATED BY: KAVITA MAHAJAN				EXISTING AND PROPOSED EHV LINES IN MAHARASHTRA		
				MSETCL		
				TRANS. PROJECT DEPARTMENT, PRAKASHNAGAR, BOMBAY-400 001		